


TUBIZE, 3e Division (Clabecq), Section B

A.0219- PV-Tab  
 Date : 30/07/2014  
 Echelle : 1/500

- Légende**
- Limite de lot
  - ⊠ Nouvelle Borne
  - ⊞ Borne Existante
  - ⊕ Point limite de lot
  - - - Cadastre
  - Clôture
  - ⊙△ Clou d'arpentage
  - - - Zone de bâtisse

LISTING DE POINTS

N°	X	Y
20	140403.56	153339.32
34	140329.72	153353.50
137	140341.72	153299.18
182	140338.23	153313.11
280	140407.23	153264.41
281	140406.38	153264.64
451	140416.81	153335.57
456	140326.71	153347.16
500	140346.68	153352.26
501	140357.65	153351.45
502	140368.62	153350.65
503	140379.59	153349.85
504	140343.79	153312.85
505	140354.77	153312.33
506	140357.98	153312.18
507	140366.31	153319.06
508	140378.05	153328.76
509	140381.35	153325.00
510	140404.00	153323.41
511	140403.37	153307.40
512	140363.47	153310.23
513	140361.94	153295.79
514	140401.47	153289.64
515	140397.62	153272.59
516	140358.82	153282.31
517	140354.86	153267.82
518	140393.22	153256.49
519	140387.77	153240.69
520	140349.98	153253.70
521	140344.55	153238.12
522	140382.34	153225.01
523	140376.41	153208.01
524	140338.62	153211.12
1000	140384.54	153350.86
1012	140377.60	153208.45
2000	140399.82	153240.45
2001	140413.99	153294.30
2002	140413.31	153325.34
2003	140414.41	153358.54
2005	140384.90	153358.18
L1.501	140400.30	153341.65
L1.502	140400.60	153343.09
L1.503	140358.62	153307.12
L1.604	140357.70	153307.65

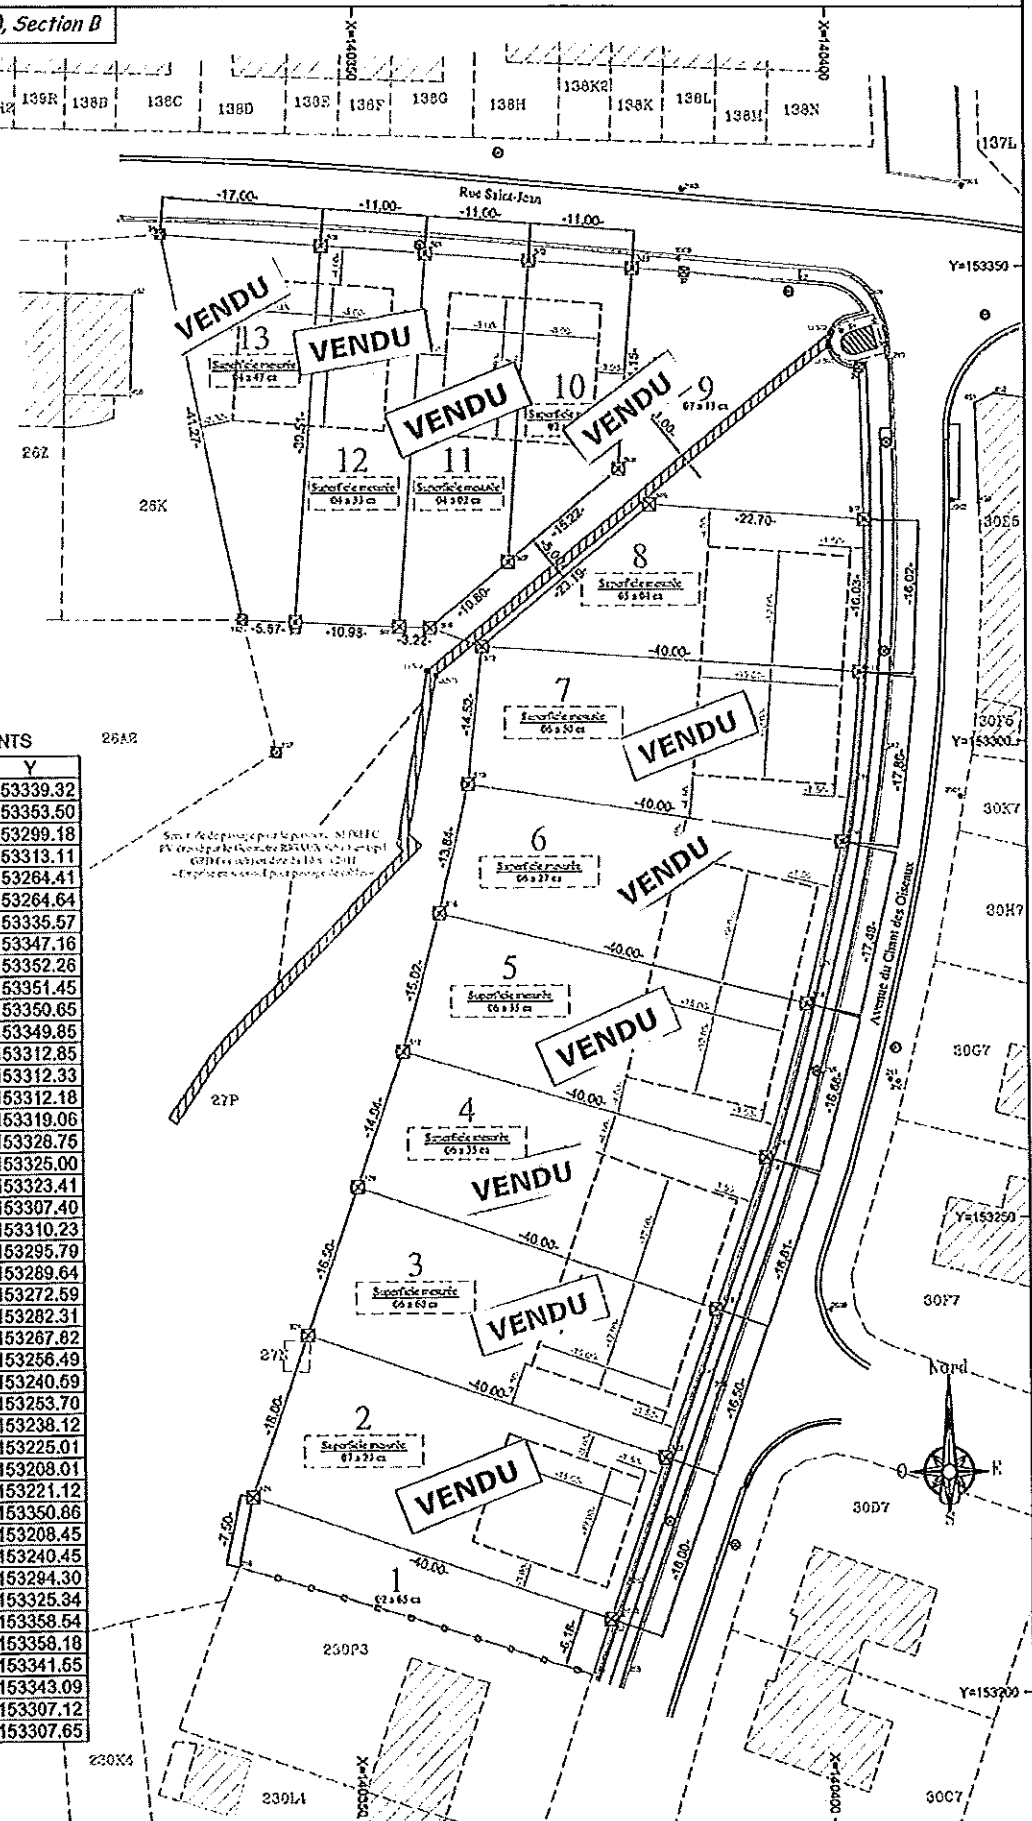

Site d'arpentage pour le passage de la limite de lot n°101145  
 PV dressé par le Géomètre DELPLANQUE SIMON le 30/07/2014  
 G.D.F. en vertu de la loi n°12011  
 - Le plan est sans valeur pour le cadastre -